




SCALE 1:5

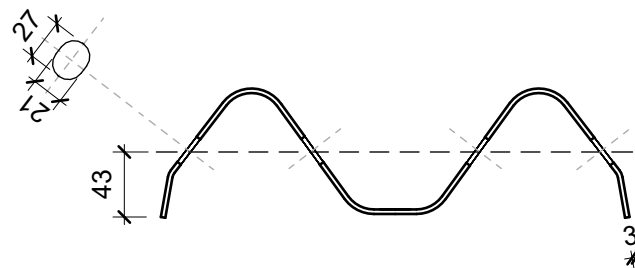


SCALE 1:5

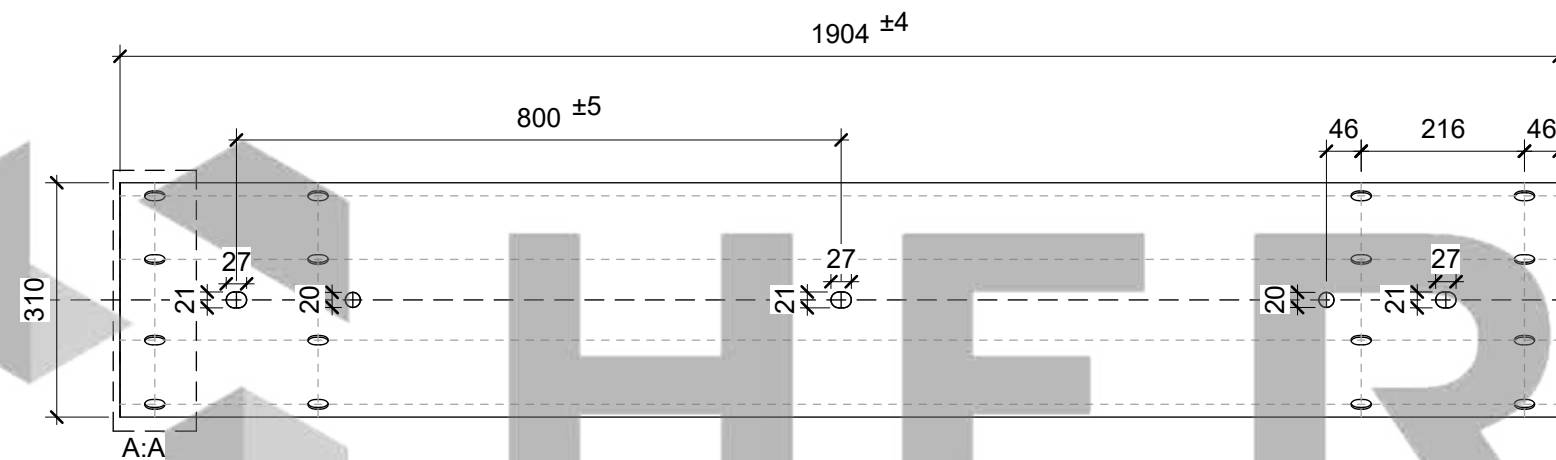

SCALE 1:10

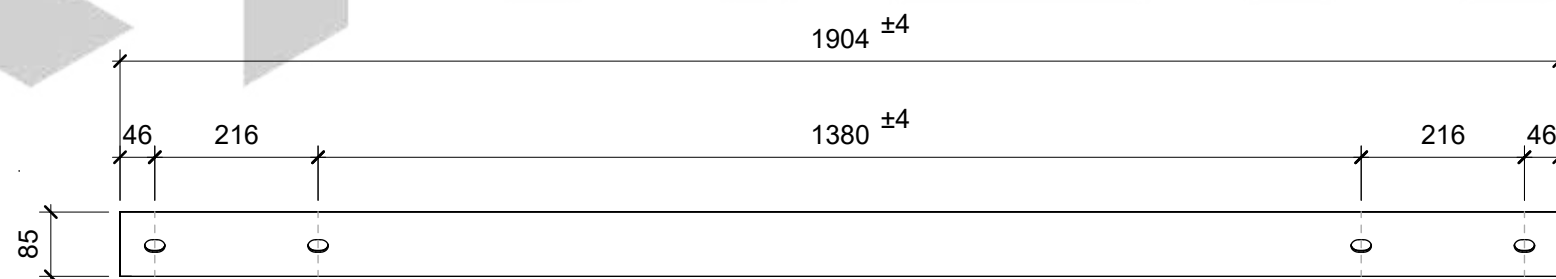

SCALE 1:10

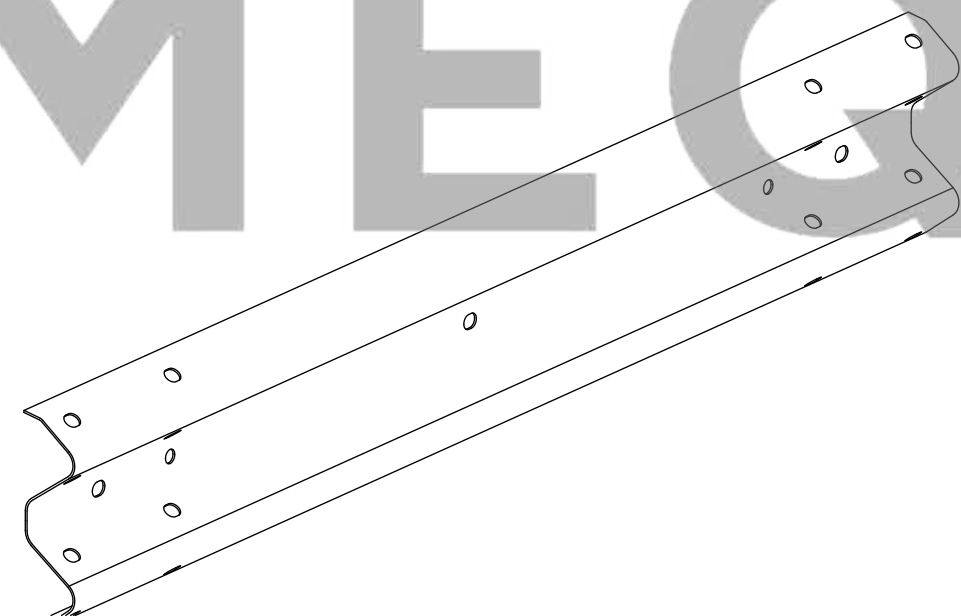

General Comments

See Our Associated Accessories:

[Z-Post – Bolt Down](#)

[RSJ Post - Bolt Down](#)

[Armco - Barrier Corners](#)

[Armco - Fish Tail Ends](#)

[Armco - Pedestrian Safety Ends](#)

[Armco - Floor Anchor Bolt](#)

[Armco - Lap Bolt - M16 x 35mm](#)

[Armco - Post Bolt](#)

See Our Associated Products:

[Armco - Curved Beam](#)

Materials

Galvanised Steel



Email: sales@hermeq.com

Phone: 0121 725 2338

No.	Description	Date

Item	Component Description	Quantity

ARMCO STRAIGHT CORRUGATED BEAM - 1.6M

Weight	N/A	Serial Number	Revision
Date	09/05/2023	AR133879	
Drawn by	JT		
Checked by	ND	Scale	As indicated @A3